


Lot No 2028

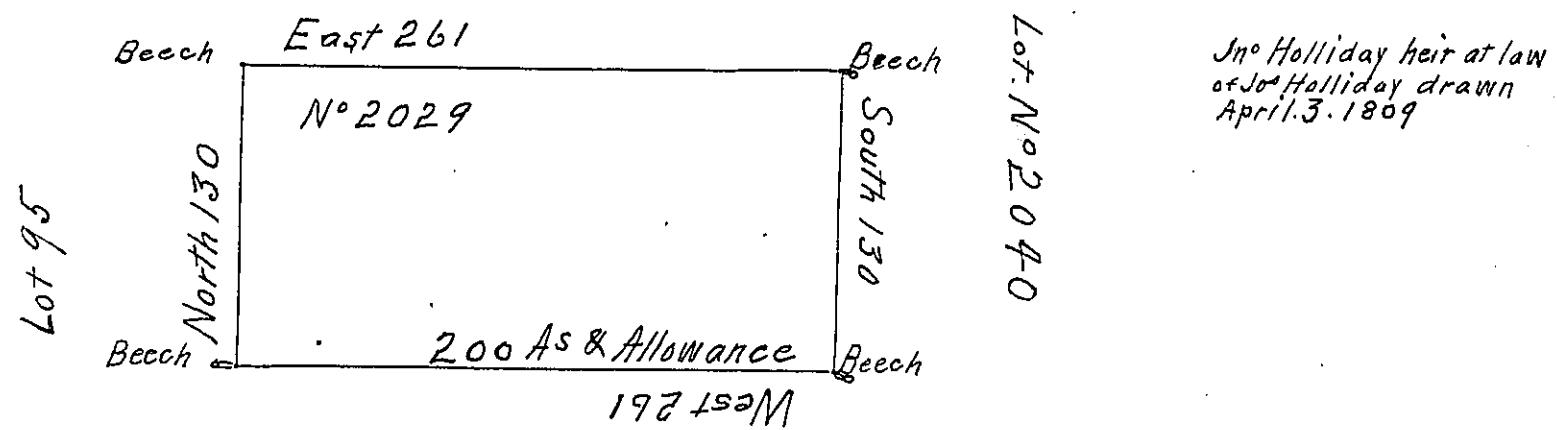

08020N + 07

In pursuance of an Act of General Assembly of the State of Pennsylvania passed on the 24 day of February 1785 entitled "An act for directing the Mode of distributing the Donation Lands promised to the Troops of this Commonwealth" And by order of the Surveyor General with the approbation of the Hon^{ble} Executive Council. I have Surveyed on the 27th day of July 1785 the above described Tract of Two Hundred Acres and allowance of Six fect for roads &c N° M M XXIX Situate in district N° 10 on the West Side of Alleghany River in the County of Westmoreland —

D Watts

To John Lukens Esquire S.G. }

IN TESTIMONY that the above is a copy of the original remaining on file in the Department of Internal Affairs of Pennsylvania, made conformably to an Act of Assembly approved the 16th day of February, 1833, I have hereunto set my Hand and caused the Seal of said Department to be affixed at Harrisburg, this tenth day of March 1908

Henry Houch

Secretary of Internal Affairs.