


FORM NO. 1.

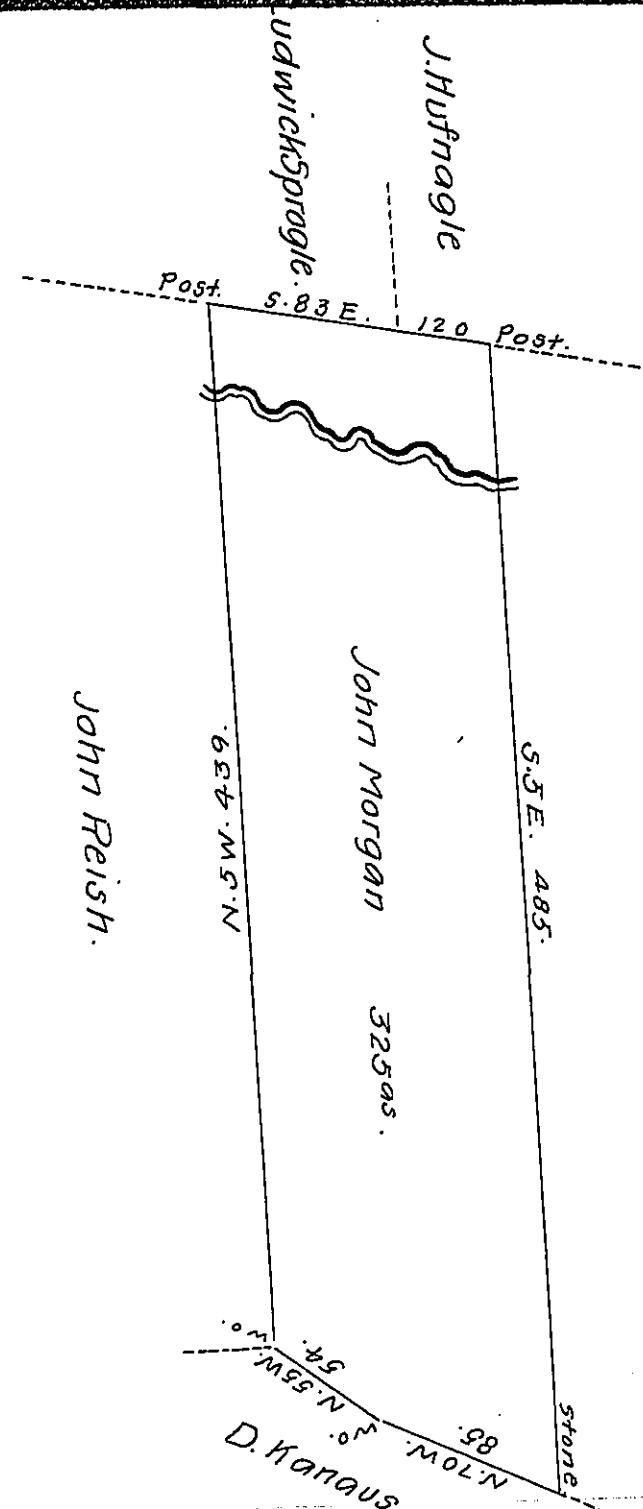

Situate in Hartley township Union County Surveyed the 26th day of August
1834 by virtue of an order dated the 3rd day of April 1769 N^o 2026 granted
to John Morgan containing three Hundred & twenty five Acres with the usual
Allowance of Six per Cent. &c.

Note the same tract of land was surveyed the 27th day of November 1769
for Jane Montgomery in pursuance of her order Dated the 3rd day of April
1769 N^o 2696 & Now owned by John Philmon & others in right of the said
Jane Montgomery.

To Jacob S. Pangler Esqr,
Surveyor General Penn.

Pr Jno Hayes,

contd.

Appl'n N^o _____ to Charles Iradell, covers above land
in list.

IN TESTIMONY that the above is a copy of the original remaining on file in
the Department of Internal Affairs of Pennsylvania, made
conformably to an Act of Assembly approved the 16th day of
February, 1833, I have hereunto set my Hand and caused
the Seal of said Department to be affixed at Harrisburg,
this fourteenth day of January, 1909.

Henry Hanck
Secretary of Internal Affairs.