


FORM NO. 1.

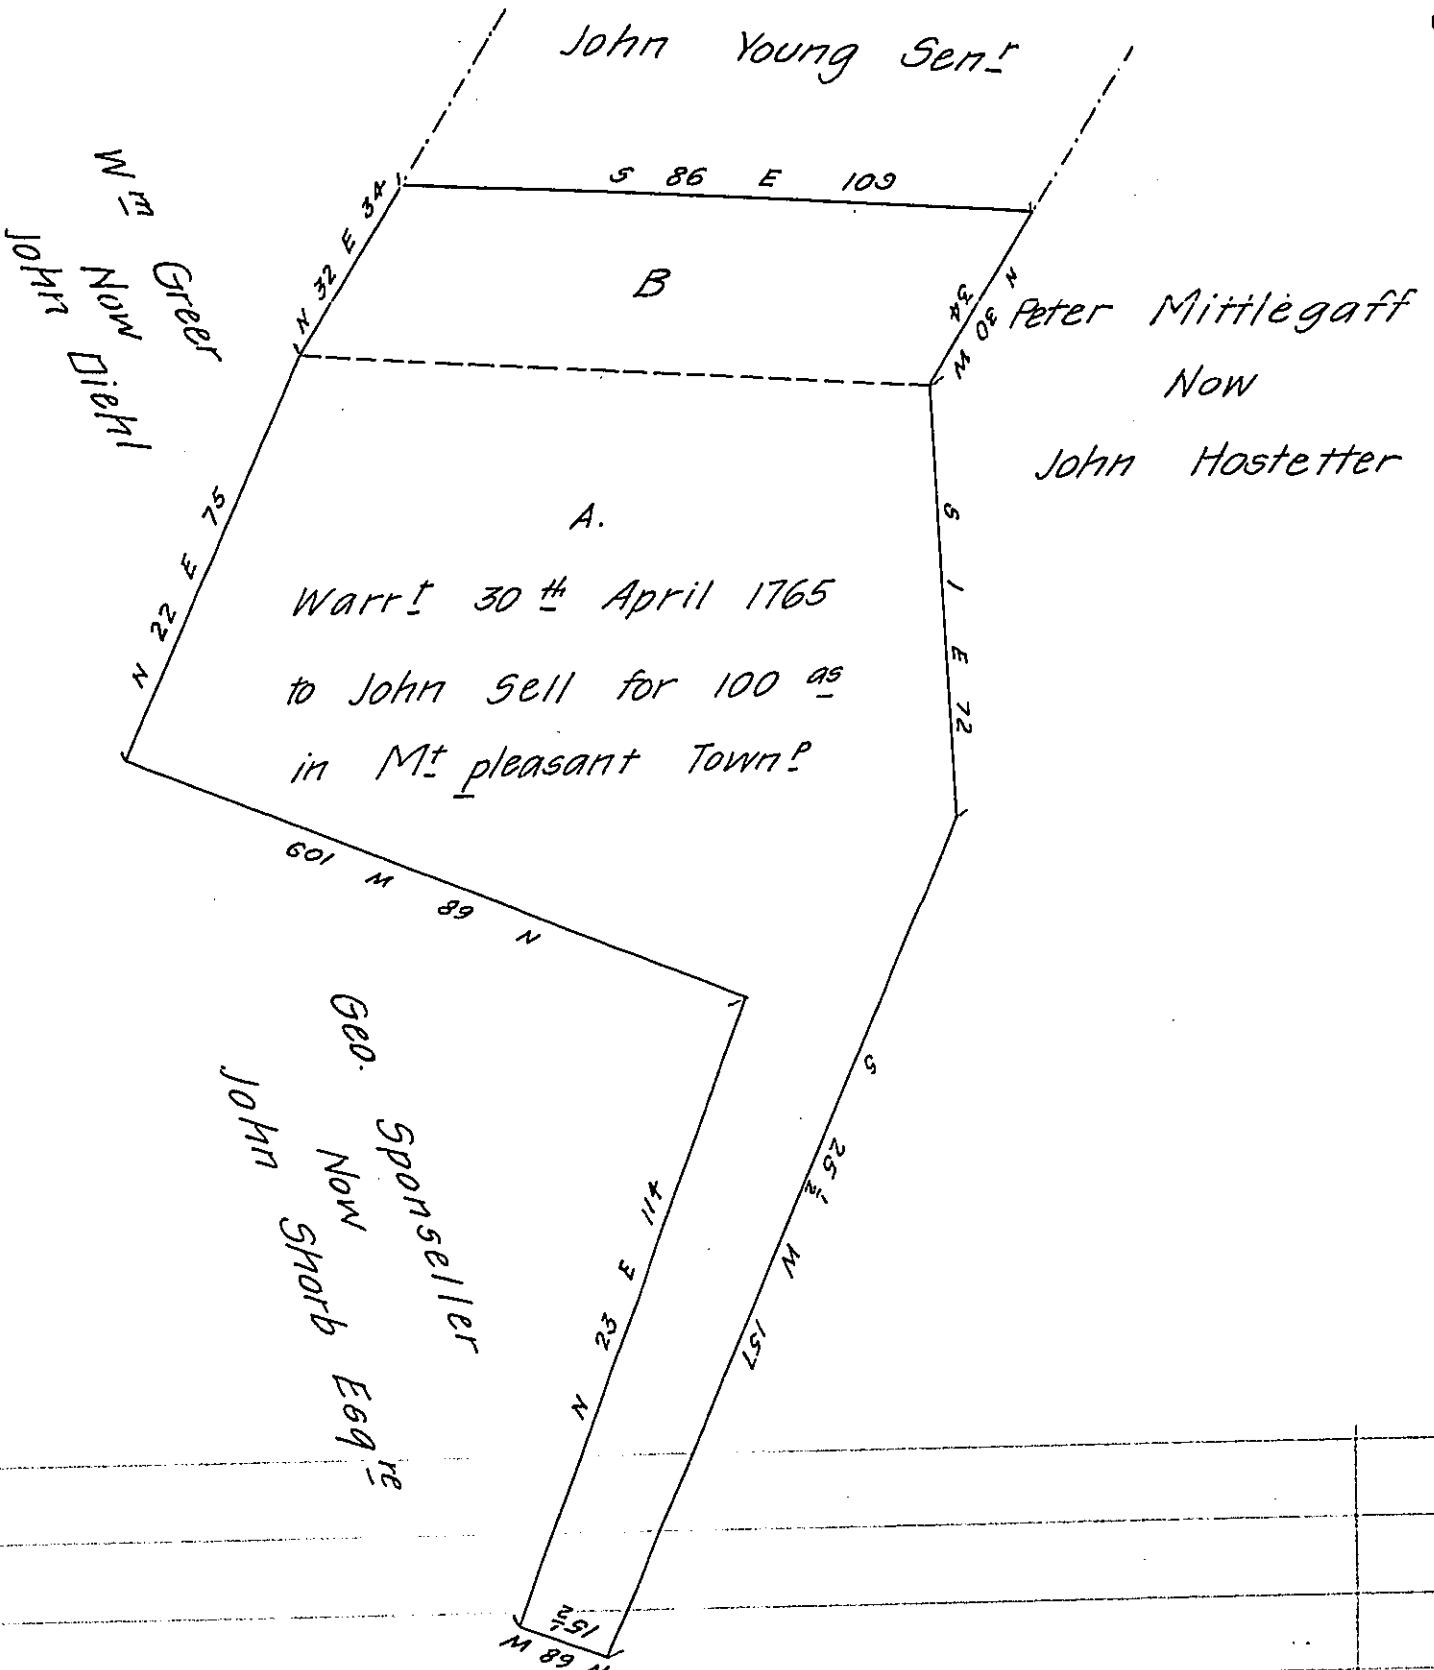

The part marked A is an Interference of a Tract of 80 acres and allowance. Surveyed on Order 3777 issued to David Lewis 29th May 1767 and Patented to Peter Young 19th July 1773 now owned and possessed by John Young Sen't and part by John Shorb Esq^r in Mt pleasant Township

The part marked B is an interference of a Tract of 233 acres surveyed in pursuance of a Warrant dated 1st May 1744 & patented to Daniel Young and now owned and possessed by John Young Sen't in Mt pleasant Township - Witness my hand

August 17th 1837

Jno L Gubernator -

IN TESTIMONY that the above is a copy of the original remaining on file in the Department of Internal Affairs of Pennsylvania, made conformably to an Act of Assembly approved the 16th day of February, 1833, I have hereunto set my Hand and caused the Seal of said Department to be affixed at Harrisburg, this twenty ninth day of October 1908

Henry Howard
Secretary of Internal Affairs.