


FORM NO. 1.

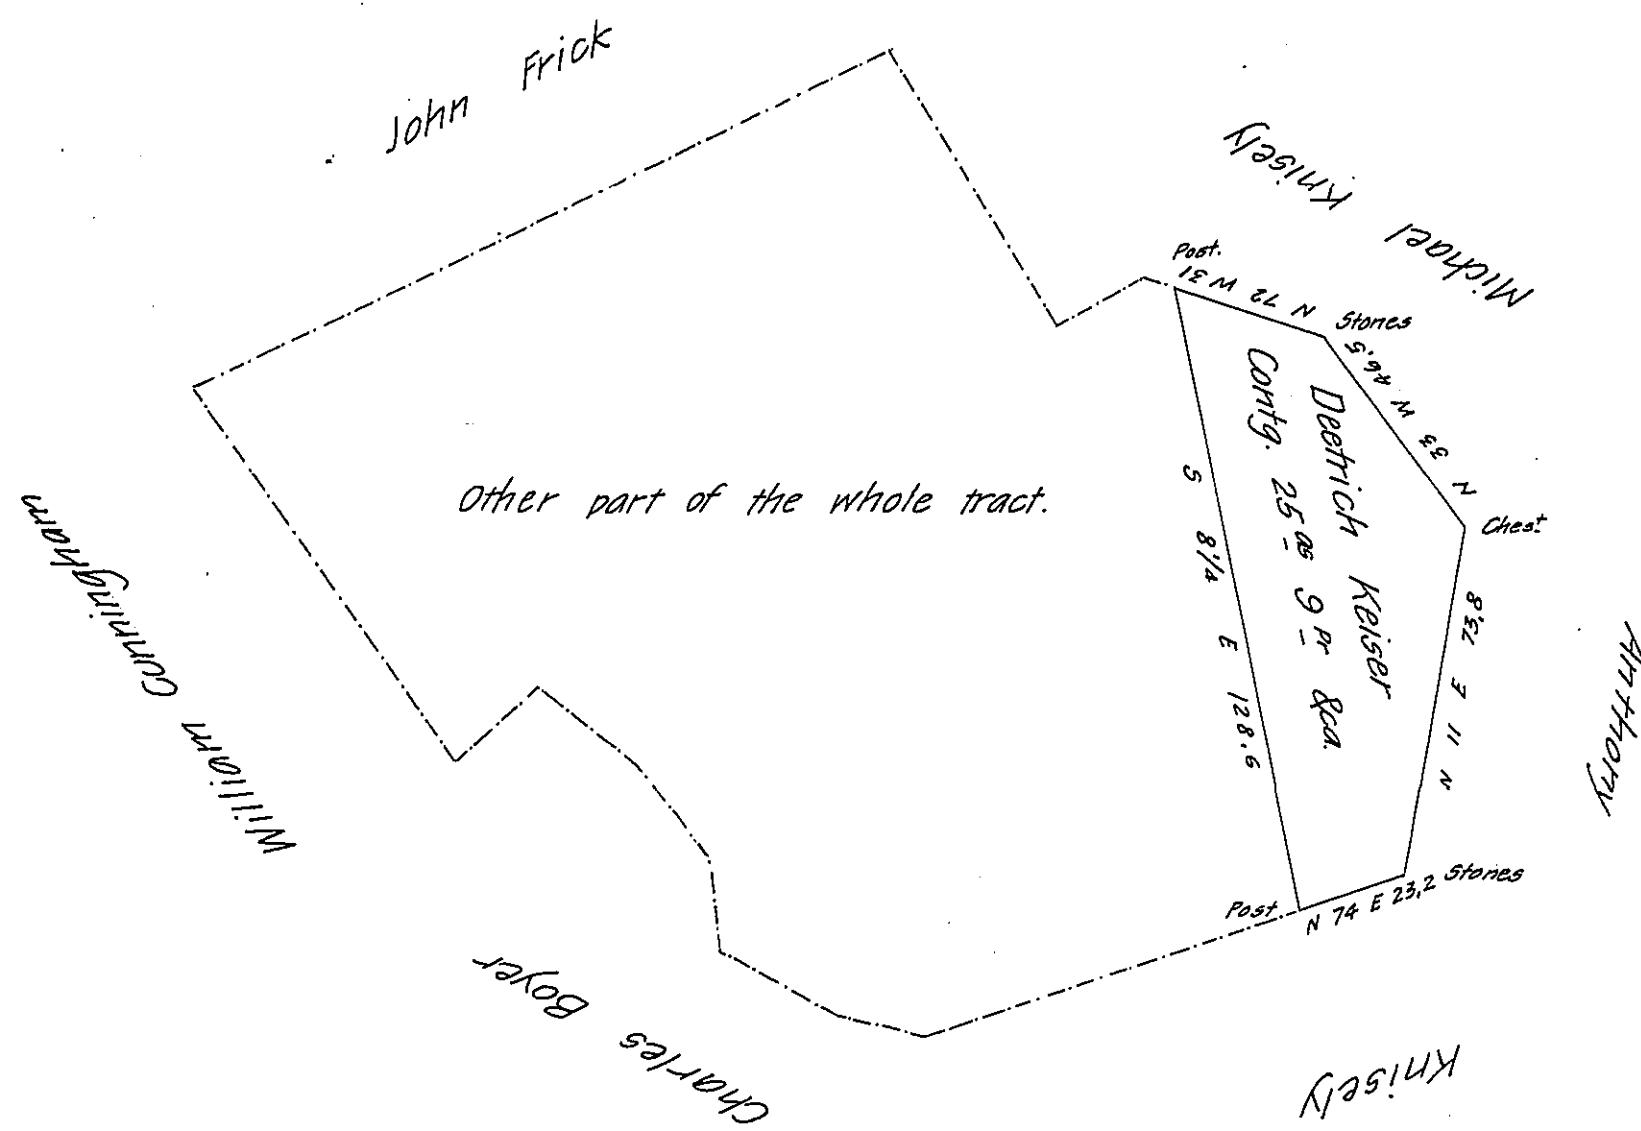

Situate in Franklin formerly Monaghan township in the County of York Containing as above set forth 25^{ac} 9 perches and allowance &c Being part of a larger tract of land which was Originally Surveyed in pursuance of a Warrant granted to Deetrich Keiser for 162^{ac} dated the 31st March 1775 Resurveyed and divided off from said larger tract the 11th day of August 1798 And now this 7th day of December 1827 The same is calculated examined found correct and at the request of the heirs of Michael Knisely dec'd Returned for Confirmation

Dan'l Small D.S.

To Gabriel Hiester Esq'

Surveyor General

IN TESTIMONY that the above is a copy of the original remaining on file in the Department of Internal Affairs of Pennsylvania, made conformably to an Act of Assembly approved the 16th day of February, 1833, I have hereunto set my Hand and caused the Seal of said Department to be affixed at Harrisburg, this twelfth day of October 1908

Nancy Horner
Secretary of Internal Affairs.