


FORM NO. 1.

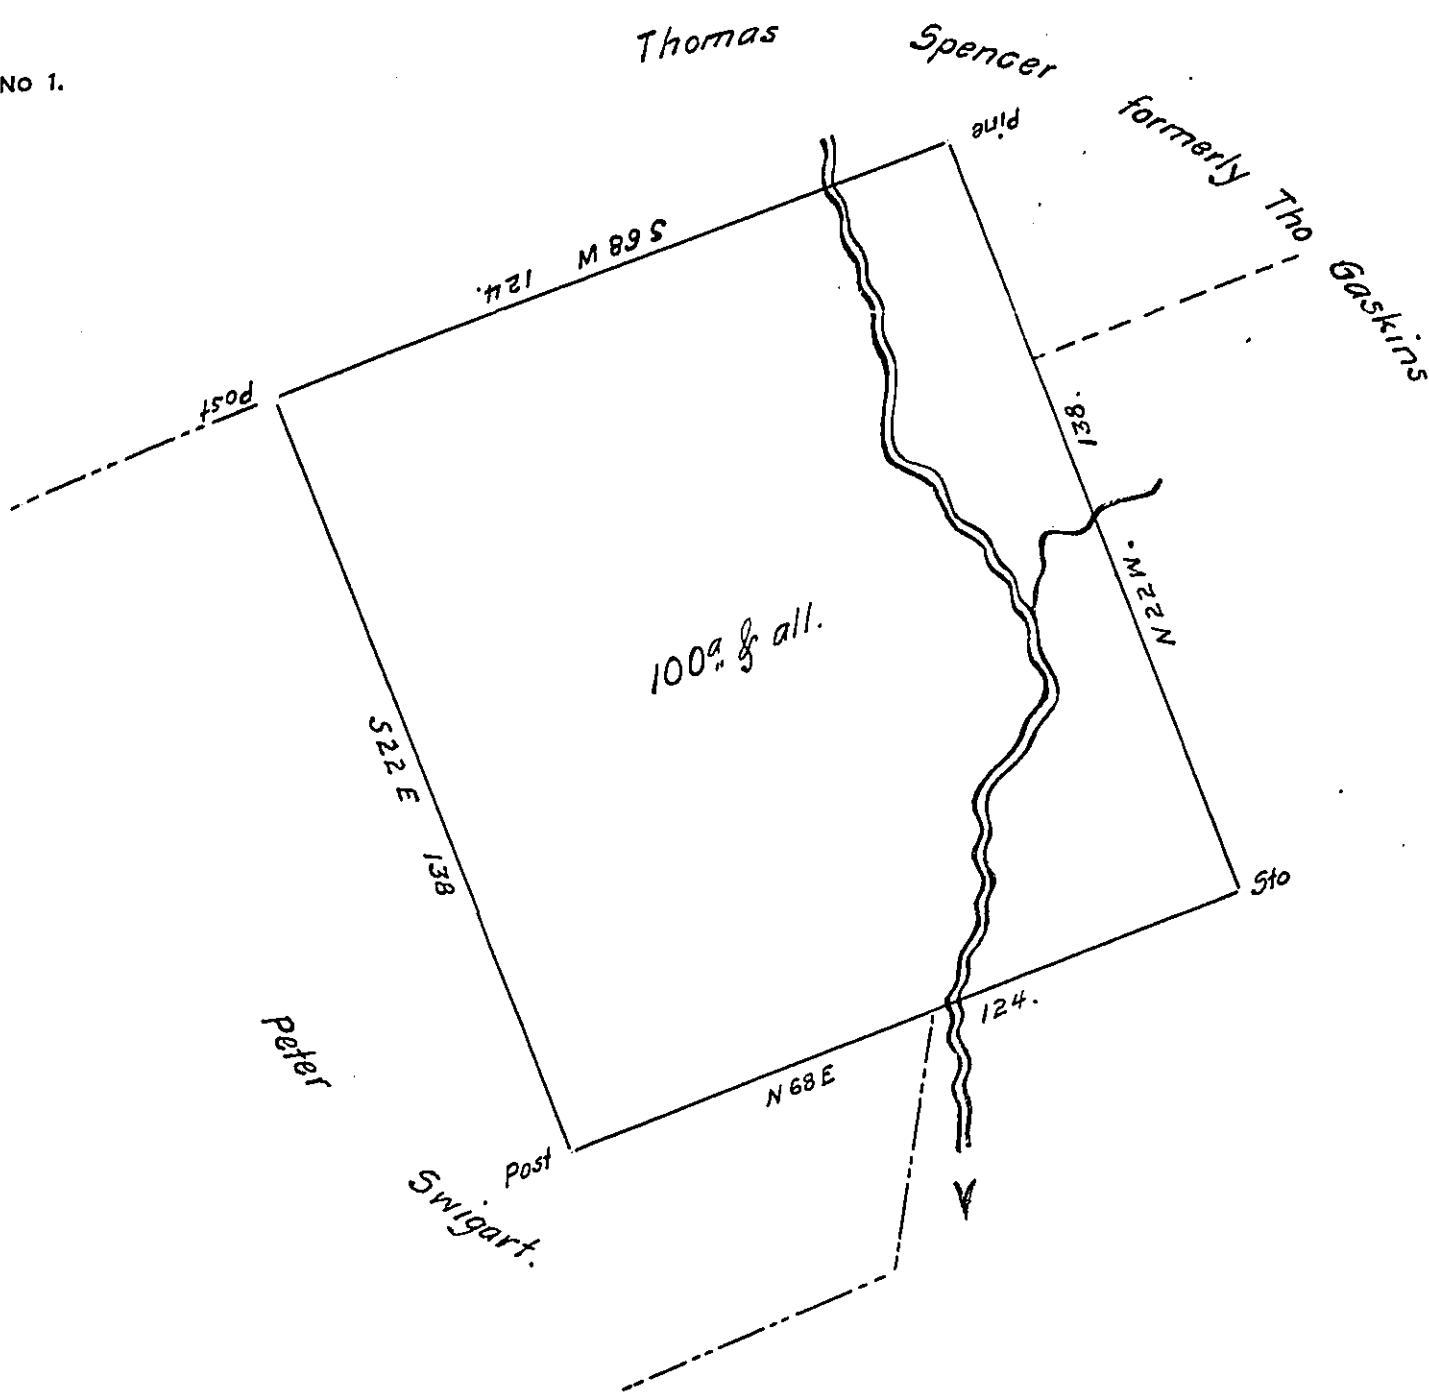

Surveyed June 12. 1833. on a Warrant to Darby Doyle dated 24 December 1751.

Situate in Halifax township Dauphin County Containing One hundred acres & allowance.

To Jacob Spangler Esqr }
Surveyor Gen!

John Davies Contractor

Note ~. the whole of the above Survey claimed by Peter Sweigart in pursua-
-nce of a Survey made on his warrant dated 11: August 1796.

J.D.

Sweigart Patented.

IN TESTIMONY that the above is a copy of the original remaining on file in
the Department of Internal Affairs of Pennsylvania, made
conformably to an Act of Assembly approved the 16th day of
February, 1833, I have hereunto set my Hand and caused
the Seal of said Department to be affixed at Harrisburg,
this Seventeenth..... day of December..... 1908

Henry A. Howell
Secretary of Internal Affairs.