


FORM NO. 1.

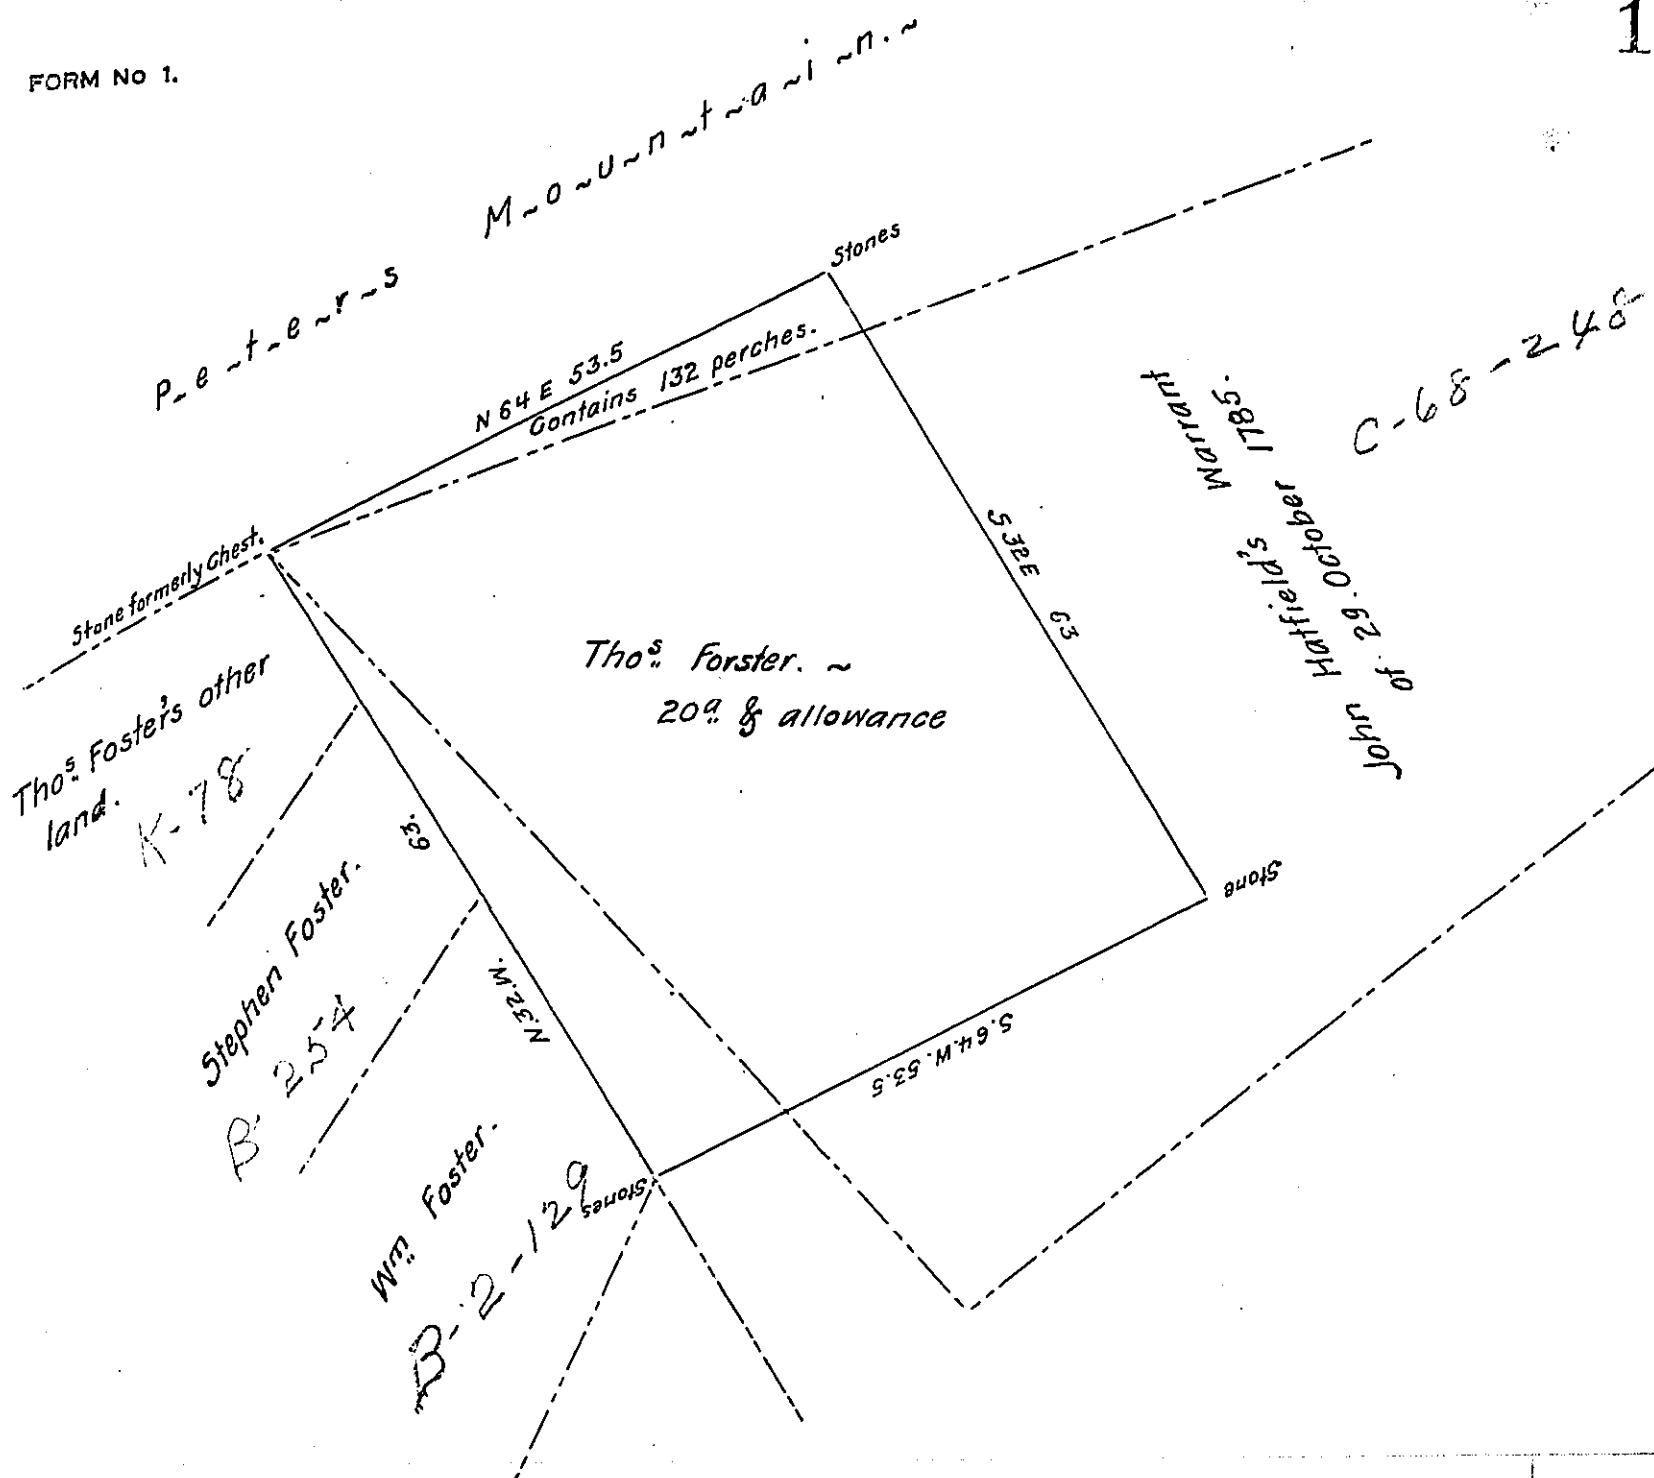

Surveyed May 7th 1833. on Warrant granted to Thomas Forster dated 28 June 1774. Situate in Middle Paxton township Dauphin County (formerly Upper Paxton township Lancaster County). Containing twenty acres and the usual allowance of Six per Cent.

To Jacob Spangler Esqr
Surveyor General.

John Davies Contractor

Note. ~ The greater part of the above Survey is claimed by the heirs of Casper Garman dec'd who occupy the same and was Surveyed in pursuance of a warrant granted to John Hatfield dated 29 October 1785. ~

Hatfield Patd.

J. Davies

IN TESTIMONY that the above is a copy of the original remaining on file in the Department of Internal Affairs of Pennsylvania, made conformably to an Act of Assembly approved the 16th day of February, 1833, I have hereunto set my Hand and caused the Seal of said Department to be affixed at Harrisburg, this thirty-first day of December 1908

Henry Howard
Secretary of Internal Affairs.