


FORM NO. 1.

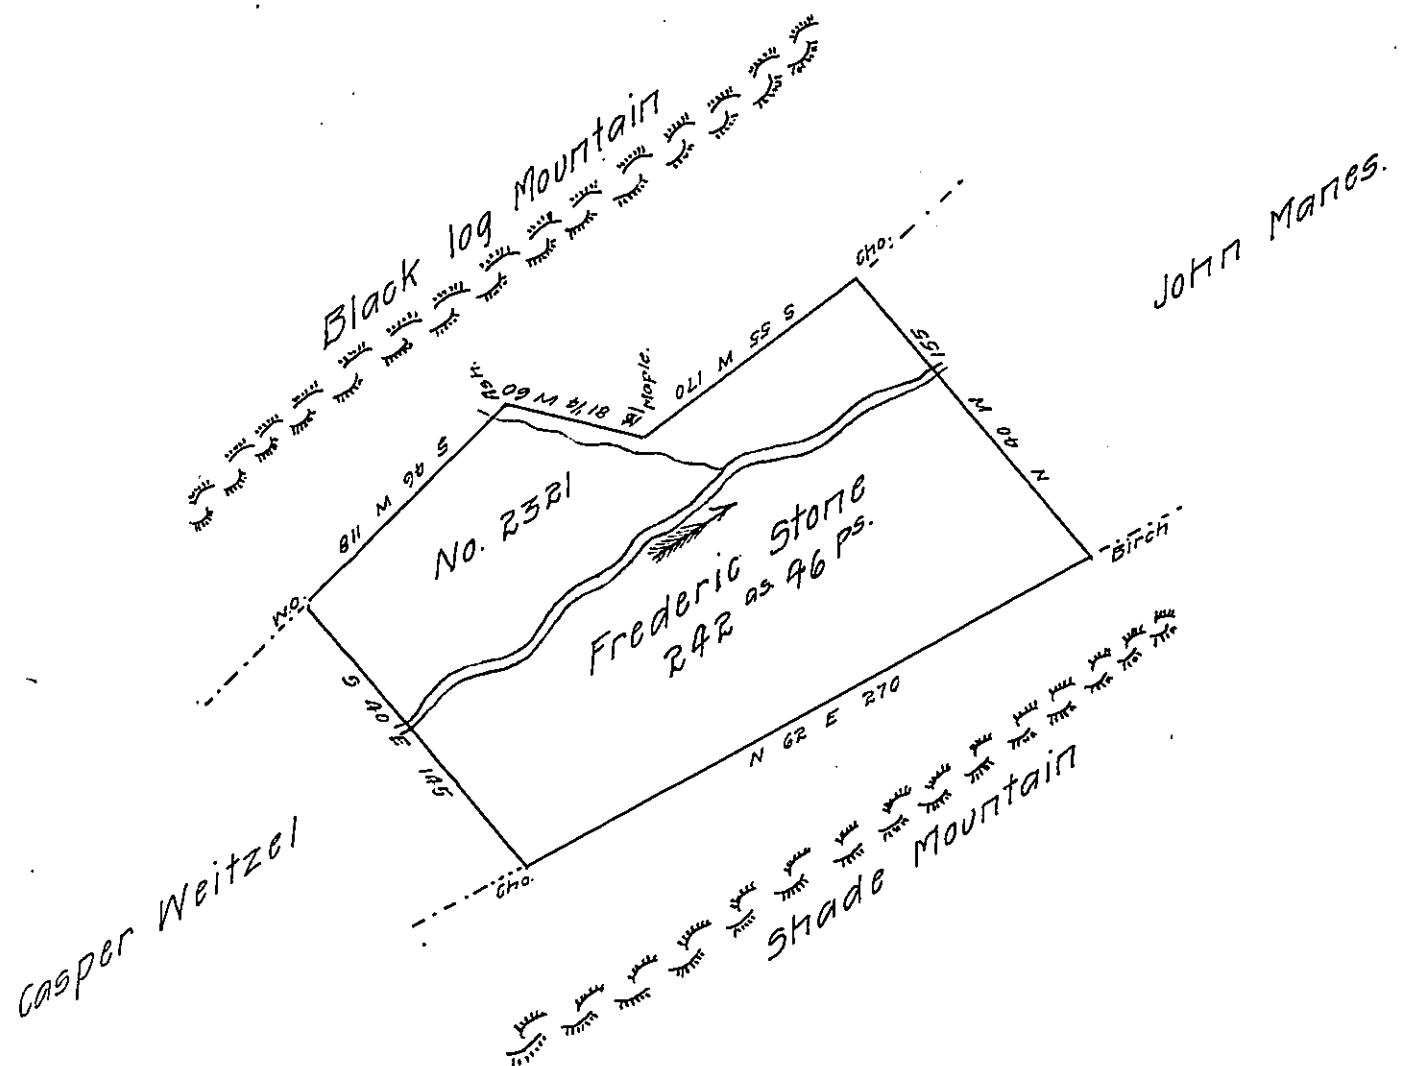

Draught of two hundred and forty two acres & forty six perches,
with the allowance situate in Tuscarora township Mifflin County.
Survey'd Augt 8. 1828 in pursuance of an order No. 2321 to Frederic
Stone for 300 acres dated 12th January 1767. Examined & found
correct.

To Gabriel Hester Esqr. J. Mathers. D.S.
Surveyor Gen't of Penn^g

Unoccupied, claimed by Joshua Beale & Absalom Selheimer.

IN TESTIMONY that the above is a copy of the original remaining on file in
the Department of Internal Affairs of Pennsylvania, made
conformably to an Act of Assembly approved the 16th day of
February, 1833, I have hereunto set my Hand and caused
the Seal of said Department to be affixed at Harrisburg,
this..... nineteenth day of..... August..... 1908.

Henry Howard
Secretary of Internal Affairs.