


David Rankin in rt of  
Lawrence Irwin Application  
2240 dated 3<sup>rd</sup> of April 1769.

Pat'd

0.219 - 194  
John Sloan  
340 ac on wt. of April  
3<sup>rd</sup> 1786.  
Pat'd

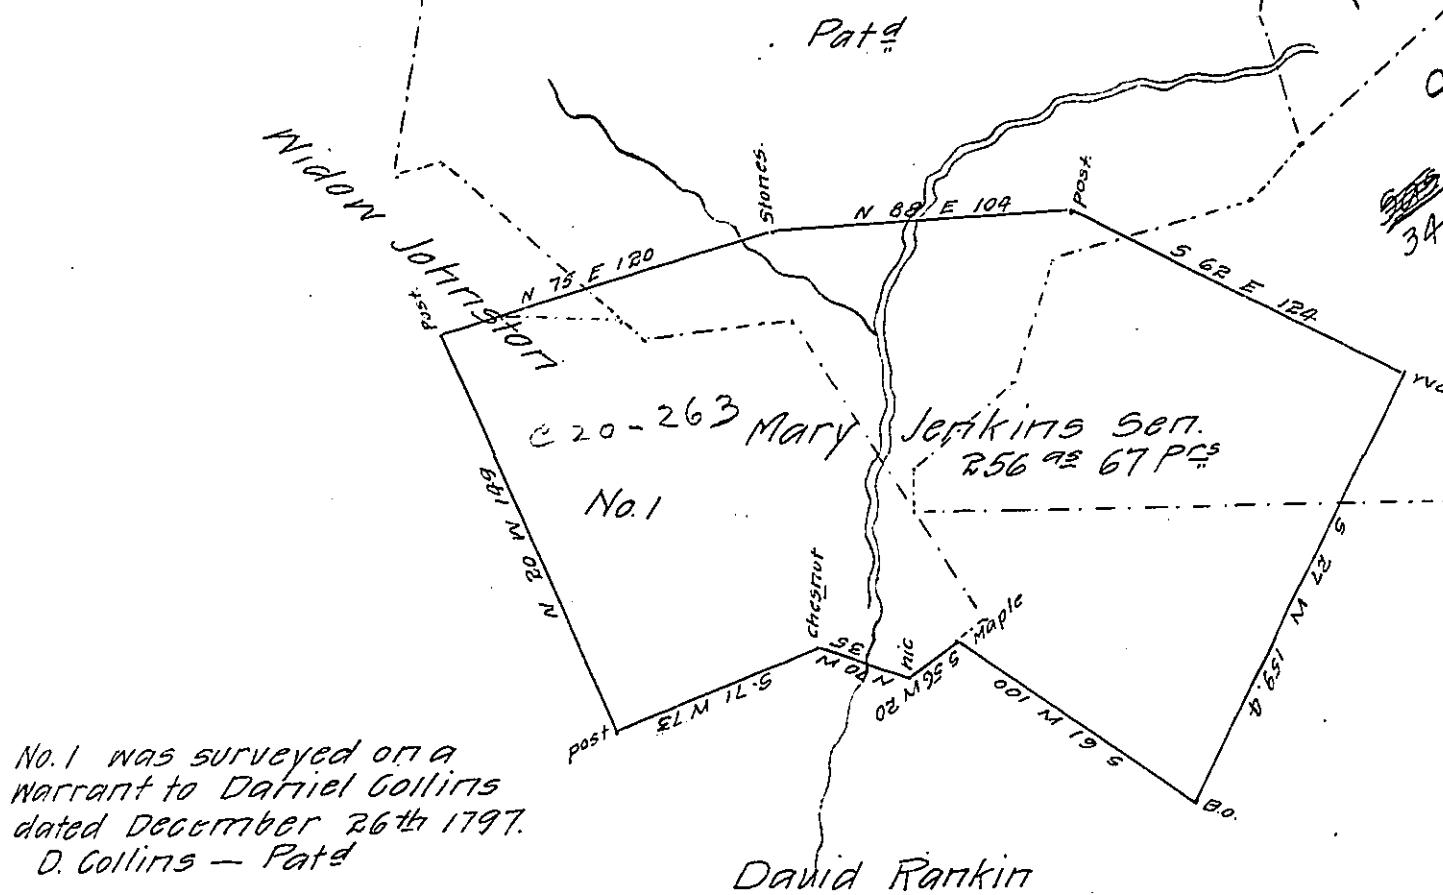

In pursuance of a (~~application~~) warrant granted to Mary ~~Jenkins~~ Jenkins sett dated 11<sup>th</sup> of March 1774 Surveyed on the 6<sup>th</sup> of October 1828 the above described tract of land containing two hundred and fifty six acres and sixty seven perches and the allowance proportioned at six per cent for roads &c situate on the waters of Loyal and 14 mile run in formerly Mt. Pleasant now Unity township Westmoreland County Pa

Gabriel Hester Esqr.

S. L. Carpenter D.S.

Surveyor General of Penn.

IN TESTIMONY that the above is a copy of the original remaining on file in the Department of Internal Affairs of Pennsylvania, made conformably to an Act of Assembly approved the 16<sup>th</sup> day of February, 1833, I have hereunto set my Hand and caused the Seal of said Department to be affixed at Harrisburg, this twenty-ninth day of October 1908.

*Henry French*  
Secretary of Internal Affairs.