


FORM NO. 1.

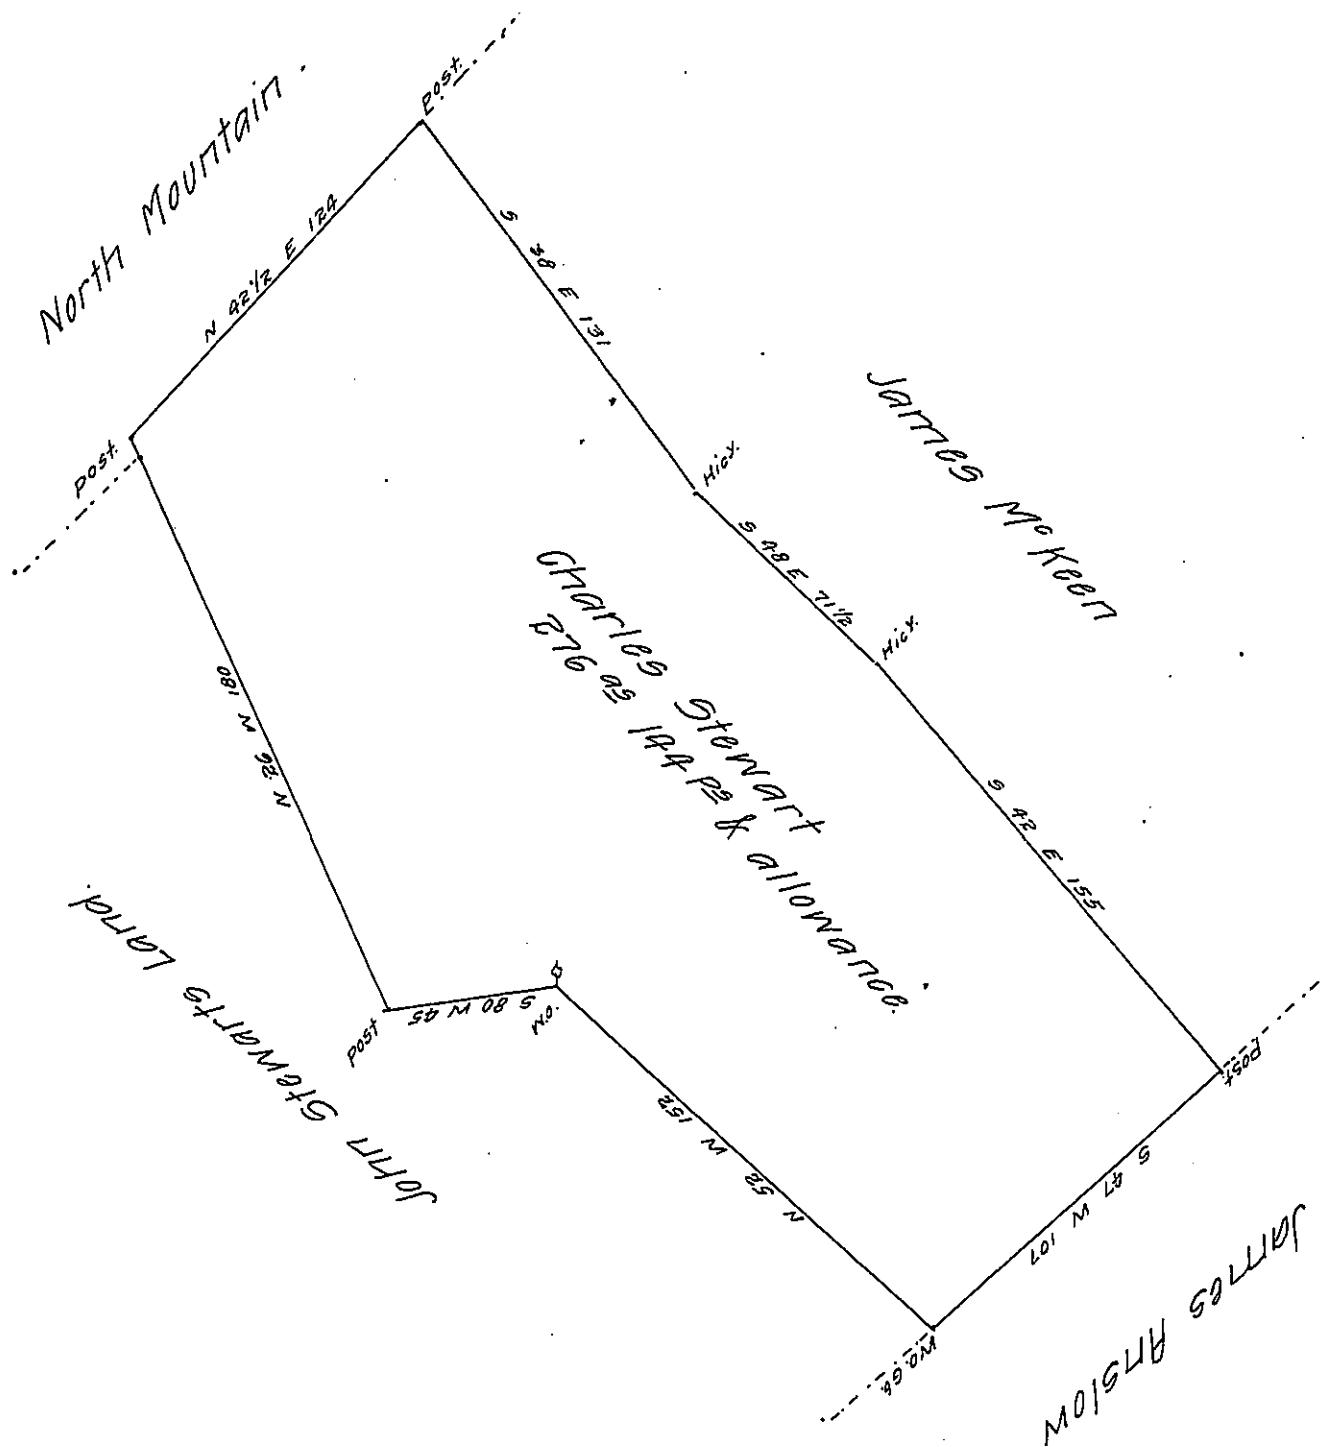

Draught of a tract of land situate in Letterkenny township Franklin County containing two hundred and seventy six acres one hundred and forty four perches and allowance of six per cent for roads &c. Was surveyed the 1st June 1767 on an order of survey granted to Charles Stewart bearing date the 23^d January 1767 No. 2548. Examined the 27th August 1829 and returned in pursuance of a contract with the Board of Property for carrying into effect the Several Acts of Assembly relating to unpatented lands under Proprietary rights &c.

To Jacob Spangler Esqr.
Surveyor General.

Wm. S. Davis

William Hamilton

N.B. This tract is recited in a conveyance as being patented see Patent Book H Vol. 3 page 145; but no patent produced. Owned and occupied by Daniel Gremier & John Garver under the above title. W. S. D.
IN TESTIMONY that the above is a copy of the original remaining on file in the Department of Internal Affairs of Pennsylvania, made conformably to an Act of Assembly approved the 16th day of February, 1833, I have hereunto set my Hand and caused the Seal of said Department to be affixed at Harrisburg, this fifth day of September 1908.

Henry Howard
Secretary of Internal Affairs.