


FORM NO. 1.

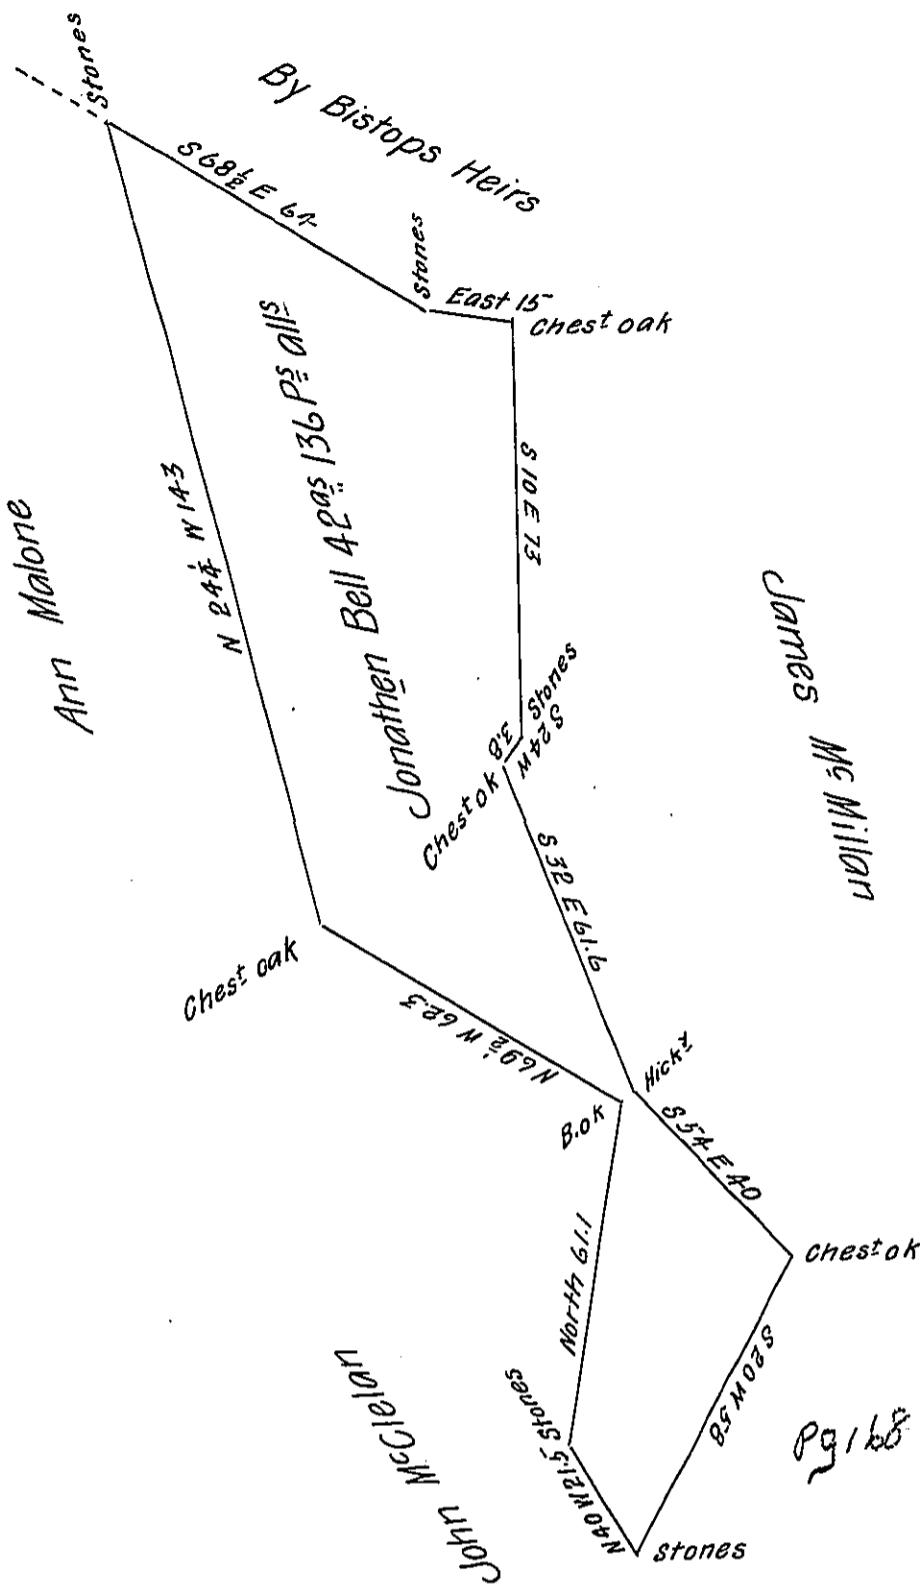

Situated in Warrington township York County. Containing fourty two acres and one hundred and thirty six perches and allowance. Surveyd in pursuance of a Warrent granted to Jonathan Bell, for twenty acres bearing date May the 1st A. D. 1828. Executed June the 21st A. D. 1828 by James Hale for Daniel Small D.S. Examined the first day of April 1836 and found Correct.

W^m Caldwell D. S.

To Jacob Spangler Esq!
Surveyor General Harrisburg Penna

IN TESTIMONY that the above is a copy of the original remaining on file in the Department of Internal Affairs of Pennsylvania, made conformably to an Act of Assembly approved the 16th day of February, 1833, I have hereunto set my Hand and caused the Seal of said Department to be affixed at Harrisburg, this sixteenth day of January 1906.

George P. Ladd
Secretary of Internal Affairs.