

LANCASTER CITY


EAST LAMPETER

T W P.


PEQUEA

T W P.

T W P.

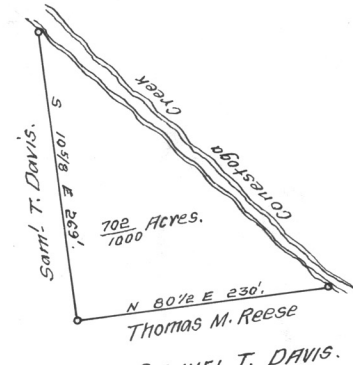

SAMUEL T. DAVIS.  
700 Acres.  
War. Mar. 30, 1903.  
Sur. Apr. 3, 1903.  
Pat. Apr. 13, 1903.  
To Samuel T. Davis.  
H. 76-268.  
(Location in doubt)

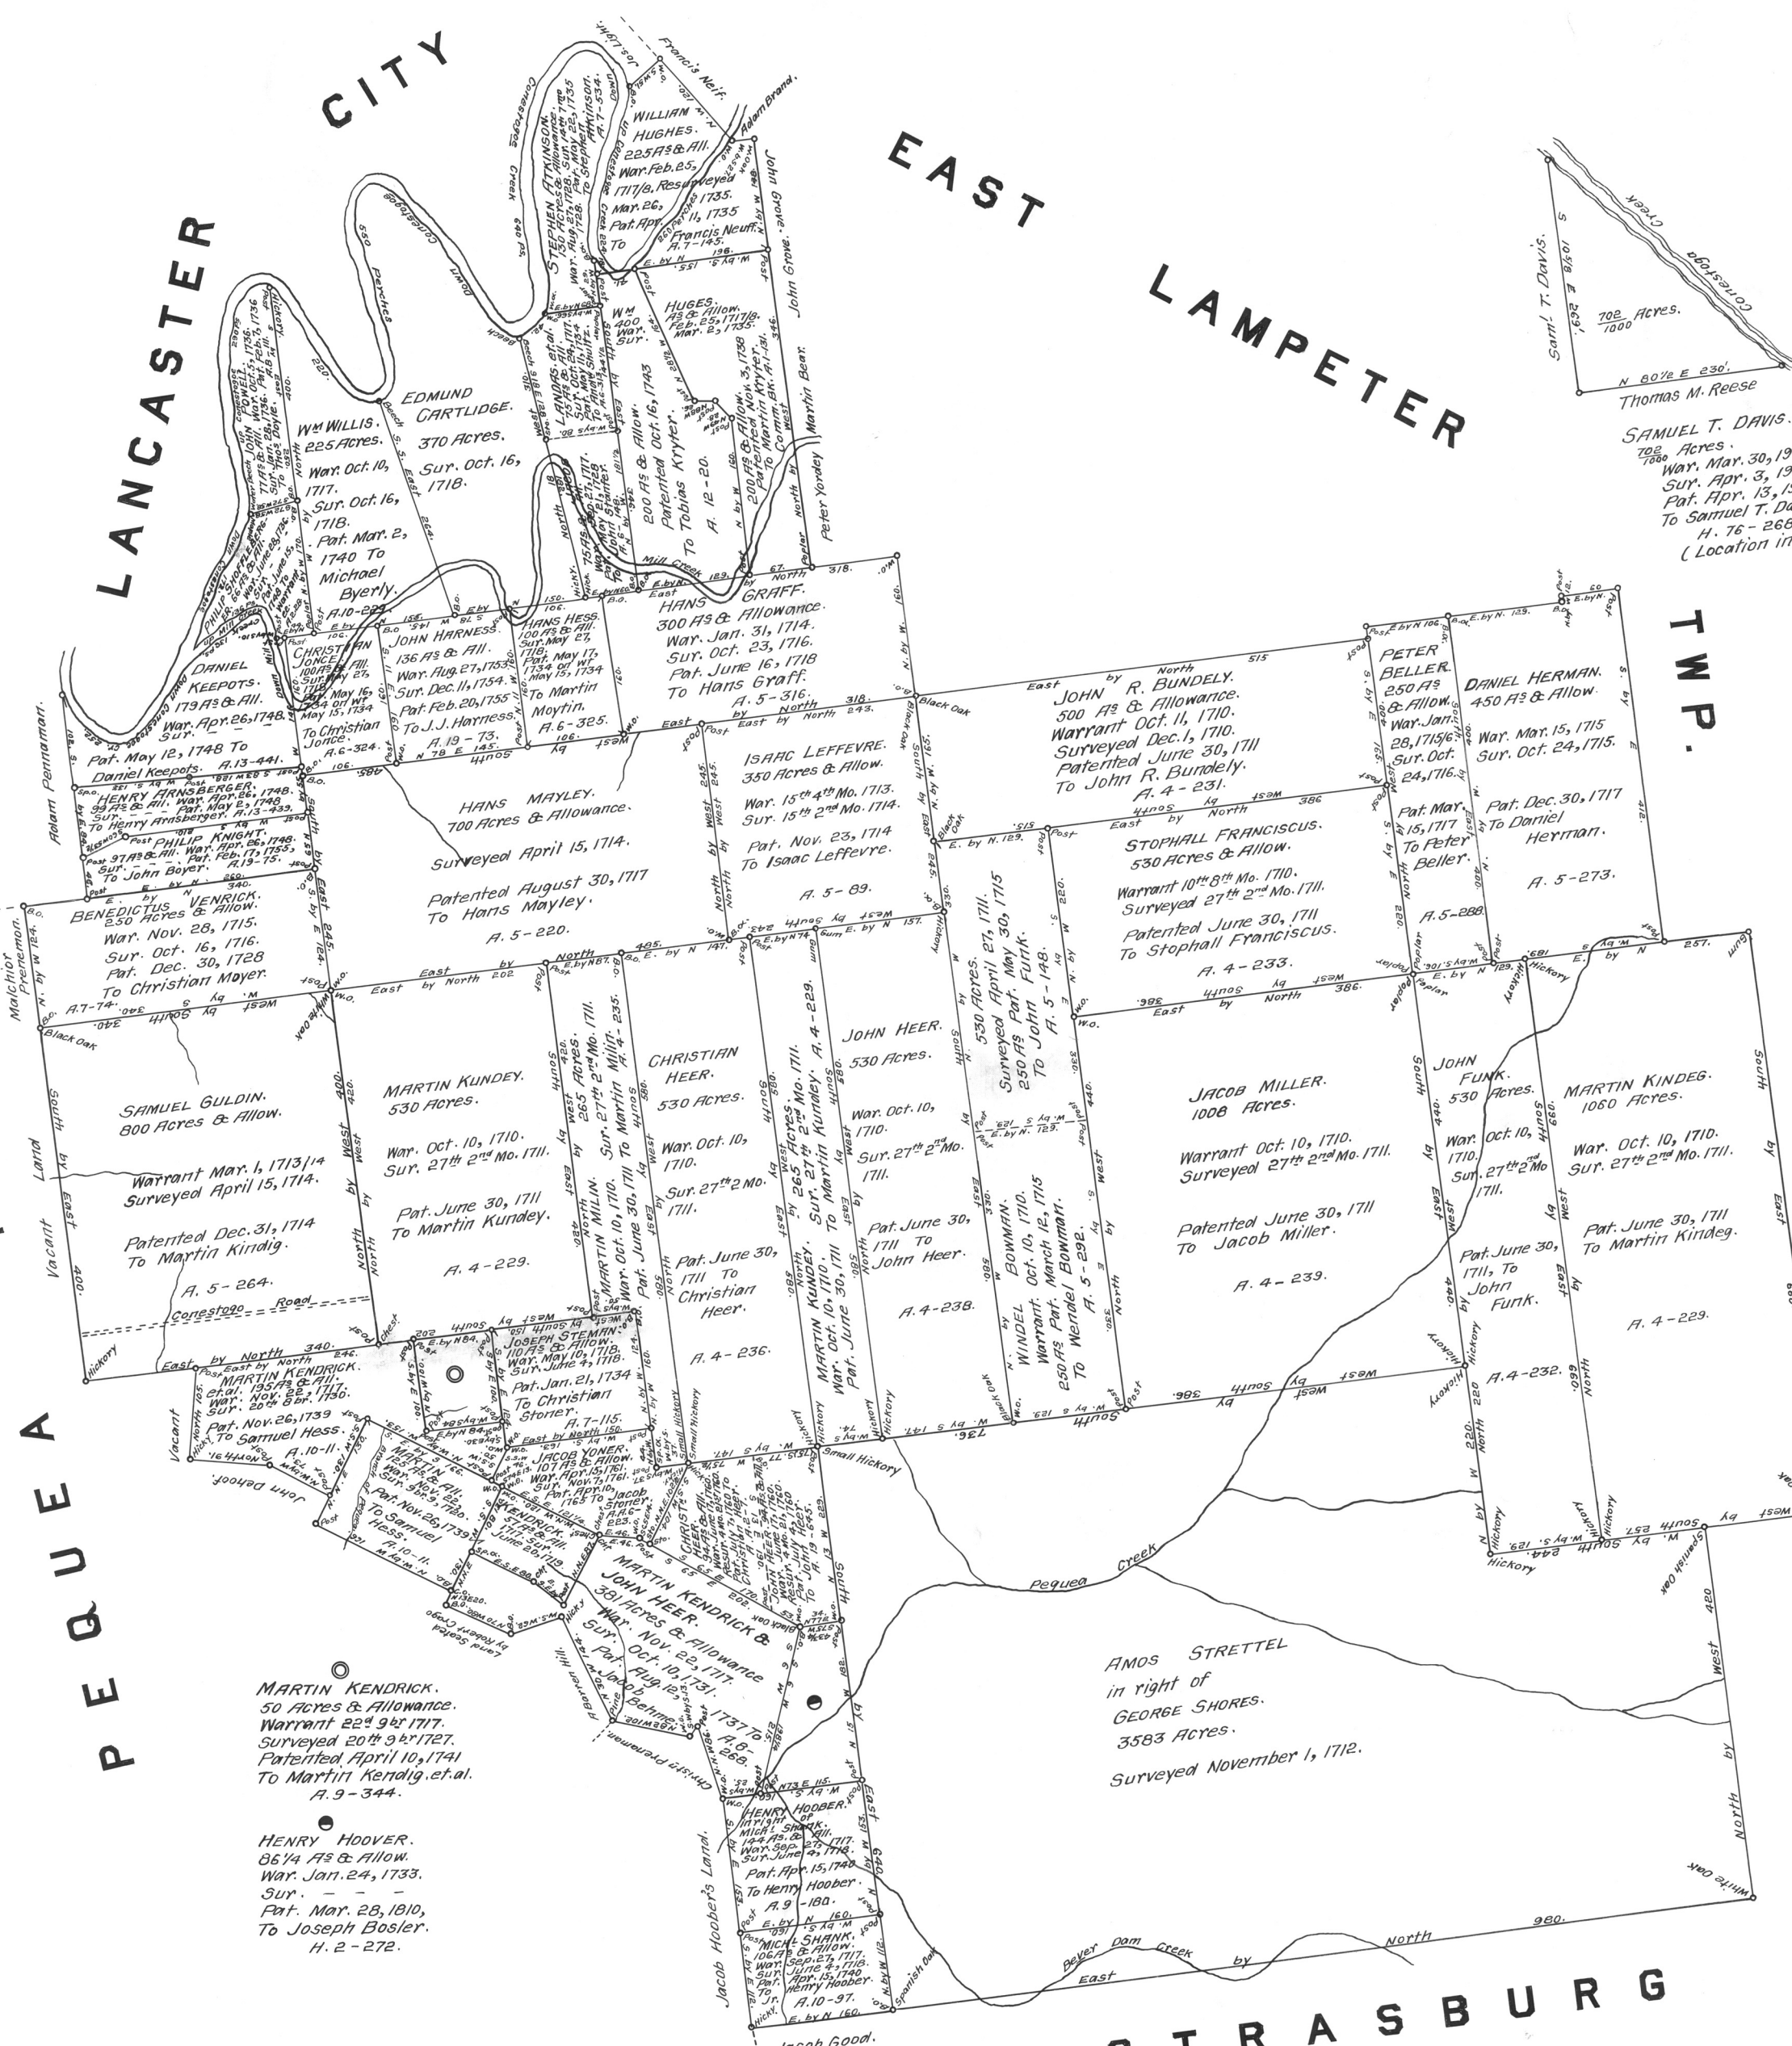

**WEST LAMPETER TOWNSHIP**

Scale 1" = 100 Rods.  
Warren J. Daniel,  
Director Land Records.

A CONNECTED Draft of all the tracts of land in West Lampeter Township, Lancaster County. the Warrants, Surveys and Patents bearing date respectively as above set forth; constructed from and Compared with the Original Drafts remaining on file in the Department of Internal Affairs of Pennsylvania.

IN TESTIMONY Whereof; I have hereunto set my Hand and caused the Seal of said Department to be affixed at Harrisburg, the 5<sup>th</sup> day of April A. D. 1932.



Philip H. Deary  
Secretary of Internal Affairs